











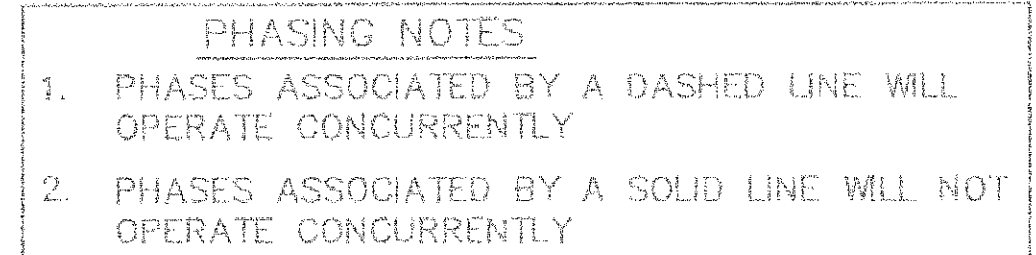

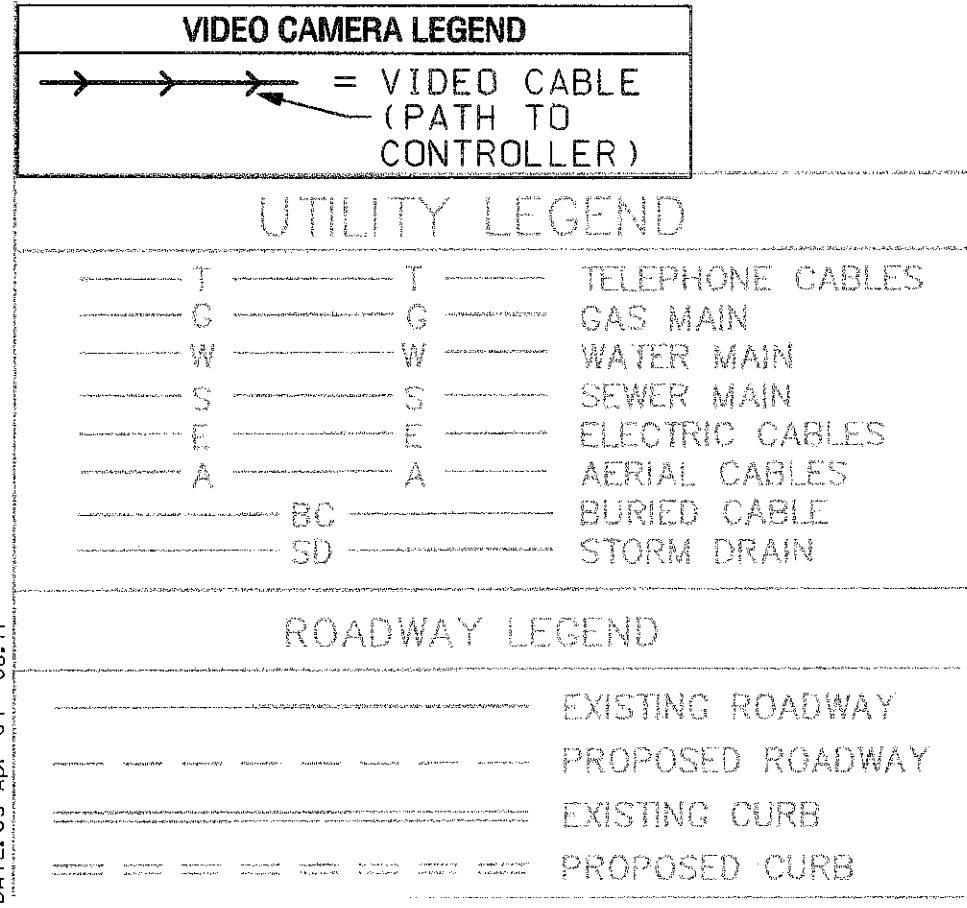




12 SIGNALS	SIGNALS		
  	R3-5L 30"x36"		
  		R3-1 30"x30"	
  	12,13		14
1,2 3,4,5 6,8,9 7			17
	D3-2 VAR.x16"		
	<div>Mountain Road</div>		
	19		



- PROPOSED VIDEO  
DETECTION  
a,b  




B. EQUIPMENT TO BE FURNISHED AND/OR INSTALLED BY THE CONTRACTOR.			
ITEM NO.	DESCRIPTION	UNITS	QUANTITY
8019	VIDEO DETECTION CAMERA	EA	2
8020	CONTROL CABLE, 250 FOOT VIDEO DETECTION CAMERA TO CONTROLLER	EA	2
NEG.	20 FOOT LIGHTING ARM ON SIGNAL STRUCTURE	EA	1

REVISIONS   	APPROVALS  CHIEF, STATE HIGHWAY DIVISION	MARYLAND DEPARTMENT OF TRANSPORTATION STATE HIGHWAY ADMINISTRATION - OFFICE OF TRAFFIC TRAFFIC ENGINEERING DIVISION				LOG # 12015203
		DRAWN BY: JAMES ALLEN JR. DES. BY: ZIAD A. SABRA CHK. BY: ZIAD A. SABRA GADFILE: RTE132-C.DWG		MD 152 (MOUNTAIN ROAD) I-95 S.B. RAMPS COUNTY HARFORD		
① INSTALL VIDEO DETECTION SHA NO. AT30B5185 SWA	4/10/04  CHIEF, STATE HIGHWAY DIVISION COUNTY ENGINEER OFFICE OF ROUTING	DATE: 7-2-91 SCALE: 1" = 20'	F.A.P. NO. -NA- S.H.A. NO. KH-301-000-006	FILE NO.: 3148A	SHEET NO. OF	